

VISHNU COURT

REDBRIDGE LONDON

New for 2018


“A collection of 1 and 2 bedroom apartments
with balconies and communal gardens near Redbridge tube station”

FLOOR PLANS

VISHNU HOMES
LONDON


www.vishnuhomes.com

FLAT 1
723-733 CRANBROOK ROAD

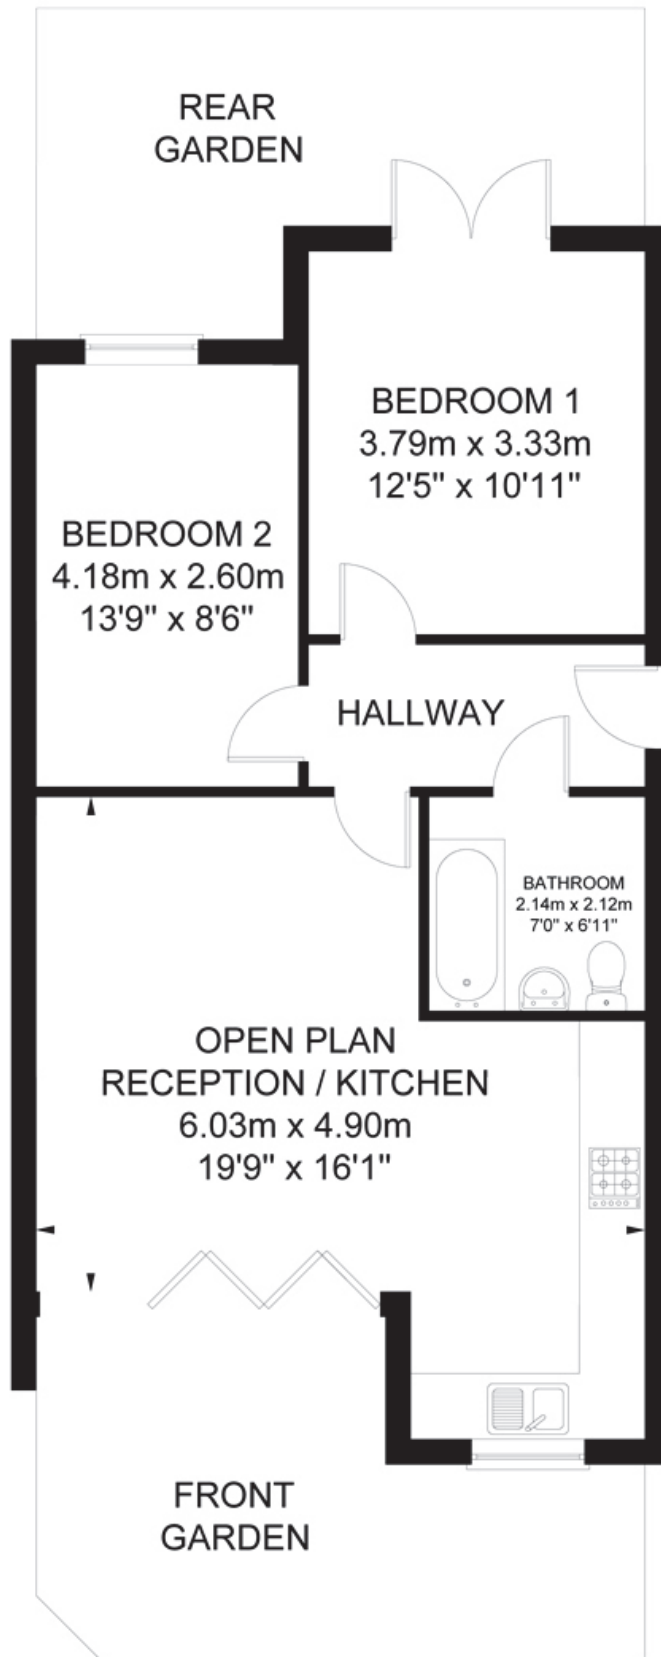


TOTAL FLOOR AREA 62.5 SQ. M. (673 SQ. FT.) APPROX.
THIS PLAN IS FOR ILLUSTRATION PURPOSES ONLY AND MAY NOT BE
REPRESENTATIVE OF THE PROPERTY. NOT TO SCALE.

FLAT 2
723-733 CRANBROOK ROAD

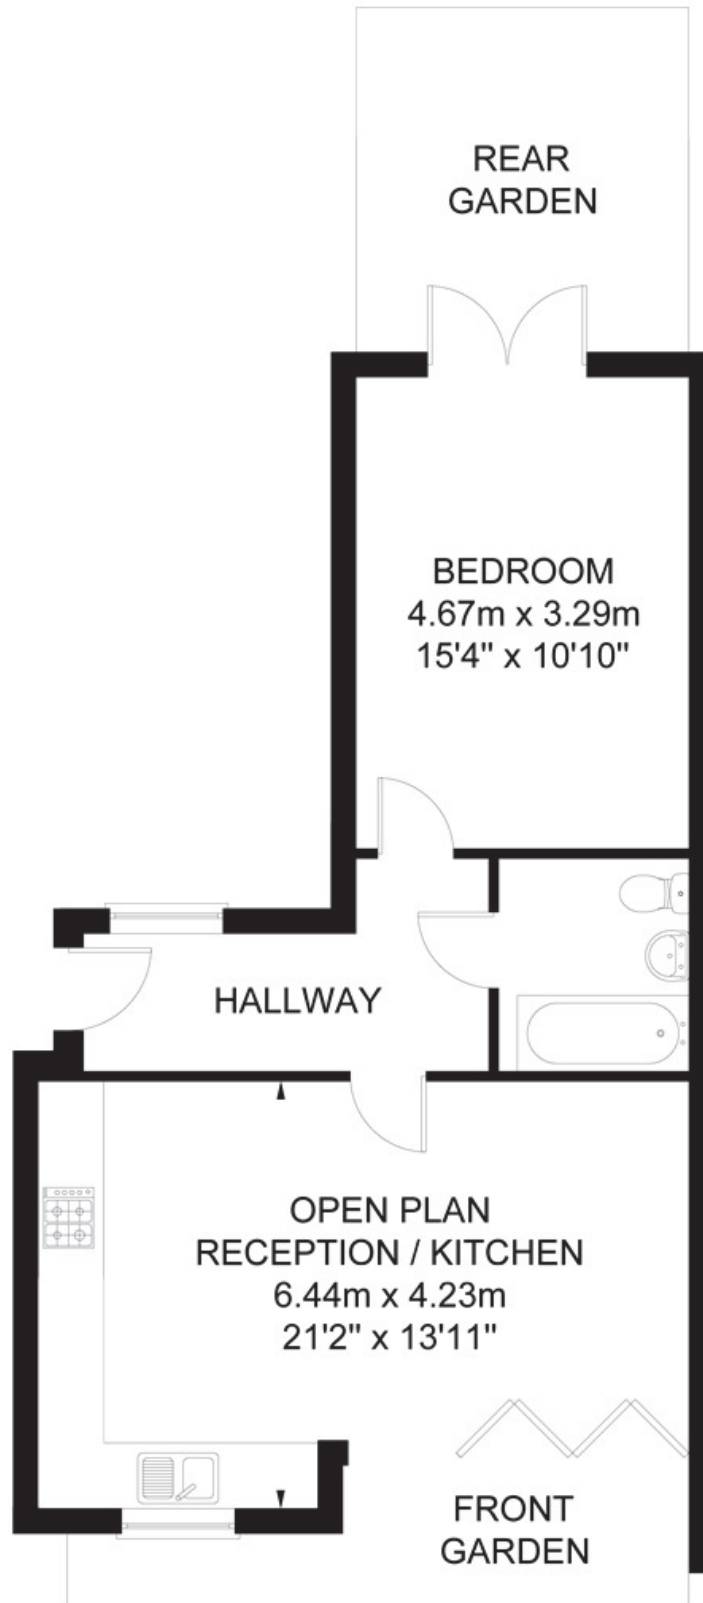


TOTAL FLOOR AREA 51.7 SQ. M. (557 SQ. FT.) APPROX.
THIS PLAN IS FOR ILLUSTRATION PURPOSES ONLY AND MAY NOT BE
REPRESENTATIVE OF THE PROPERTY. NOT TO SCALE.

FLAT 3
723-733 CRANBROOK ROAD

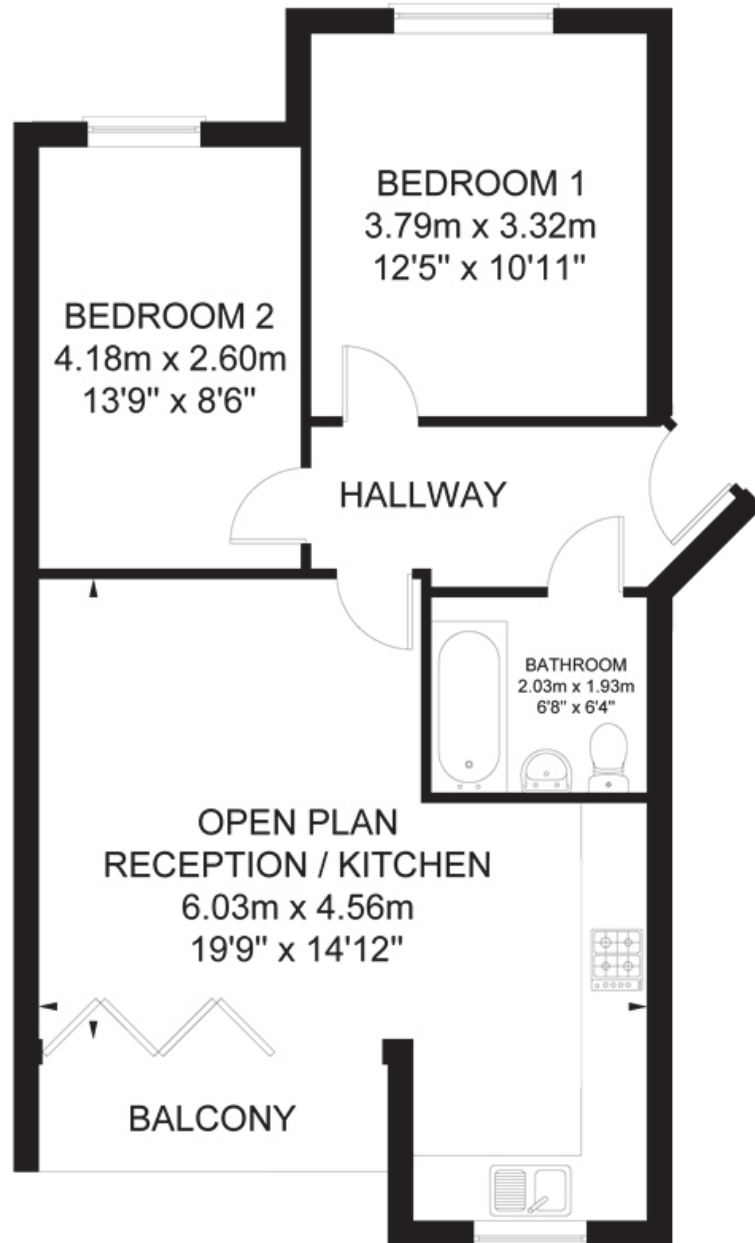


TOTAL FLOOR AREA 62 SQ. M. (667 SQ. FT.) APPROX.
THIS PLAN IS FOR ILLUSTRATION PURPOSES ONLY AND MAY NOT BE
REPRESENTATIVE OF THE PROPERTY. NOT TO SCALE.

FLAT 4
723-733 CRANBROOK ROAD

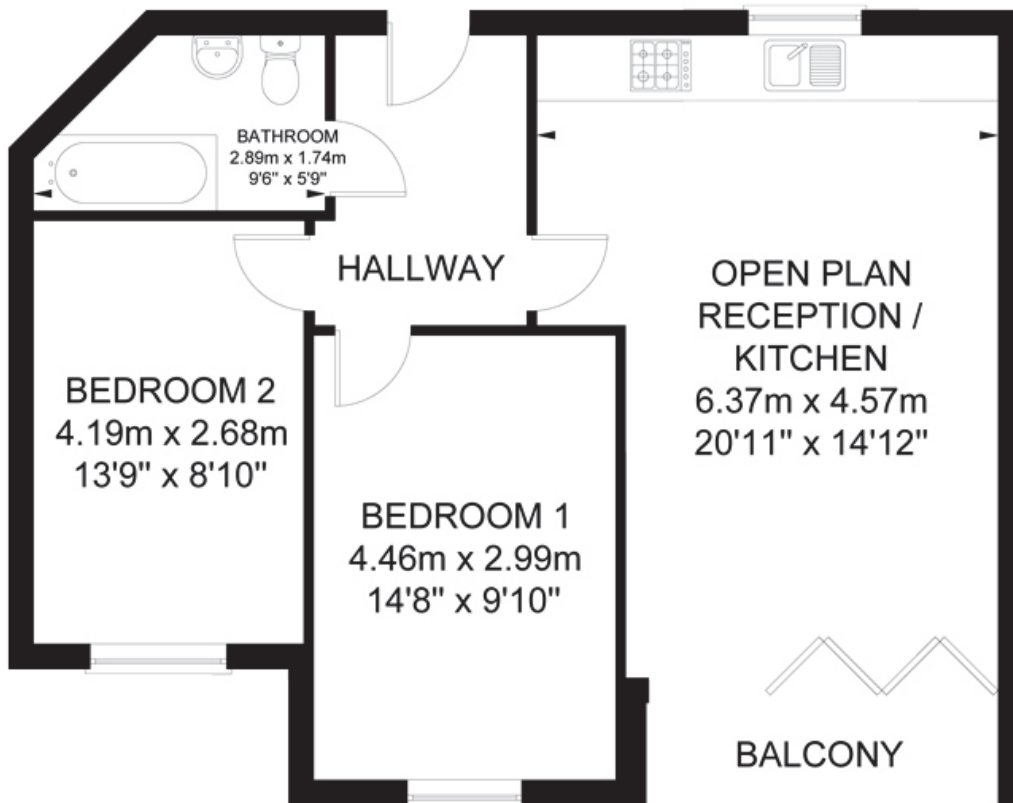


TOTAL FLOOR AREA 62.2 SQ. M. (670 SQ. FT.) APPROX.
THIS PLAN IS FOR ILLUSTRATION PURPOSES ONLY AND MAY NOT BE
REPRESENTATIVE OF THE PROPERTY. NOT TO SCALE.

FLAT 5
723-733 CRANBROOK ROAD

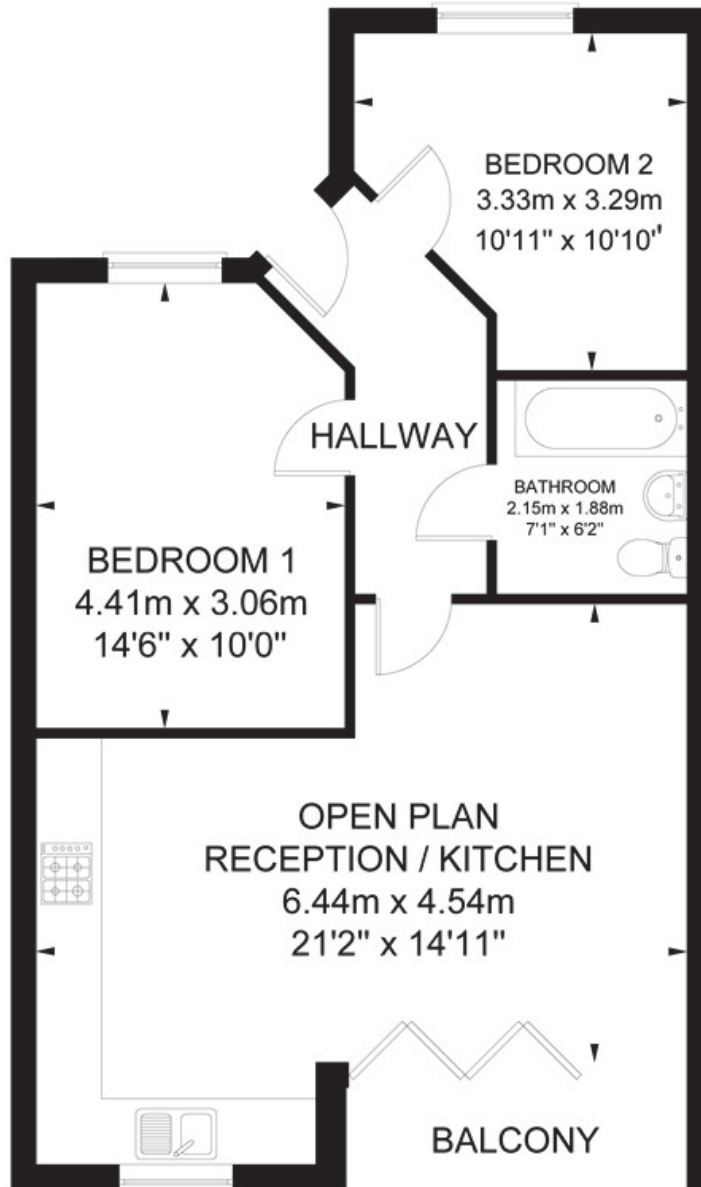


TOTAL FLOOR AREA 61.2 SQ. M. (658 SQ. FT.) APPROX.
THIS PLAN IS FOR ILLUSTRATION PURPOSES ONLY AND MAY NOT BE
REPRESENTATIVE OF THE PROPERTY. NOT TO SCALE.

FLAT 6
723-733 CRANBROOK ROAD

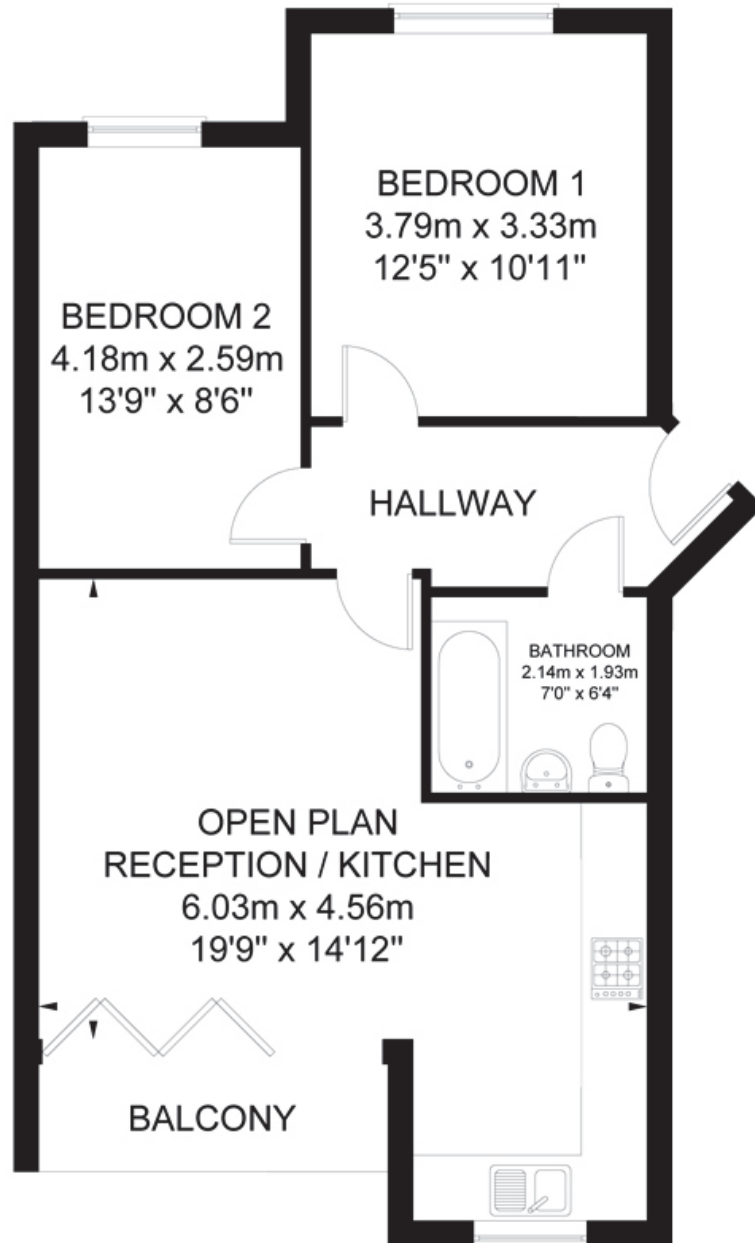


TOTAL FLOOR AREA 62 SQ. M. (667 SQ. FT.) APPROX.
THIS PLAN IS FOR ILLUSTRATION PURPOSES ONLY AND MAY NOT BE
REPRESENTATIVE OF THE PROPERTY. NOT TO SCALE.

FLAT 7
723-733 CRANBROOK ROAD

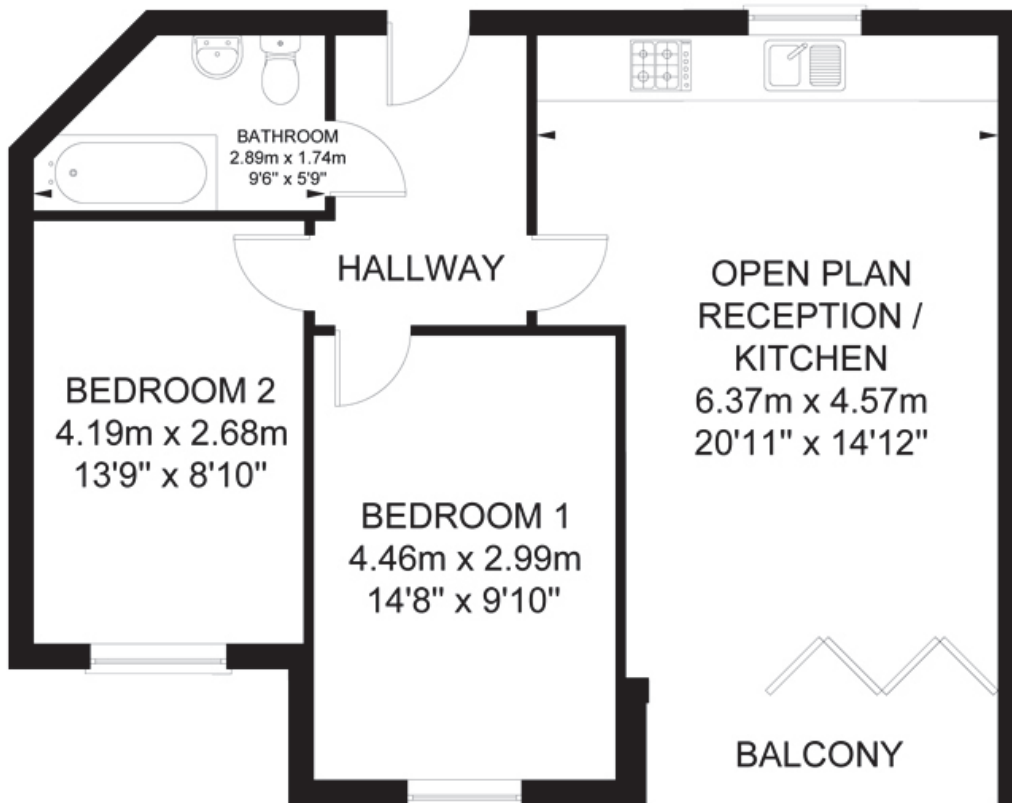


TOTAL FLOOR AREA 62.2 SQ. M. (670 SQ. FT.) APPROX.
THIS PLAN IS FOR ILLUSTRATION PURPOSES ONLY AND MAY NOT BE
REPRESENTATIVE OF THE PROPERTY. NOT TO SCALE.

FLAT 8
723-733 CRANBROOK ROAD

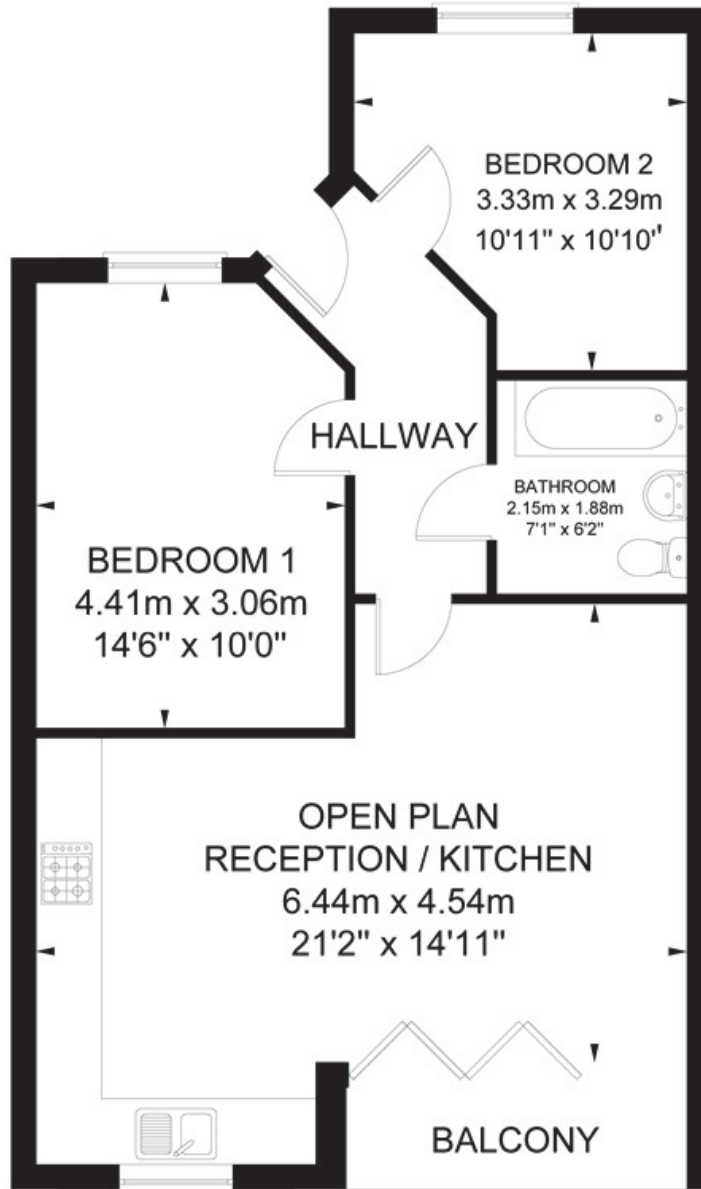


TOTAL FLOOR AREA 61.2 SQ. M. (658 SQ. FT.) APPROX.
THIS PLAN IS FOR ILLUSTRATION PURPOSES ONLY AND MAY NOT BE
REPRESENTATIVE OF THE PROPERTY. NOT TO SCALE.

FLAT 9 (PENTHOUSE)
723-733 CRANBROOK ROAD

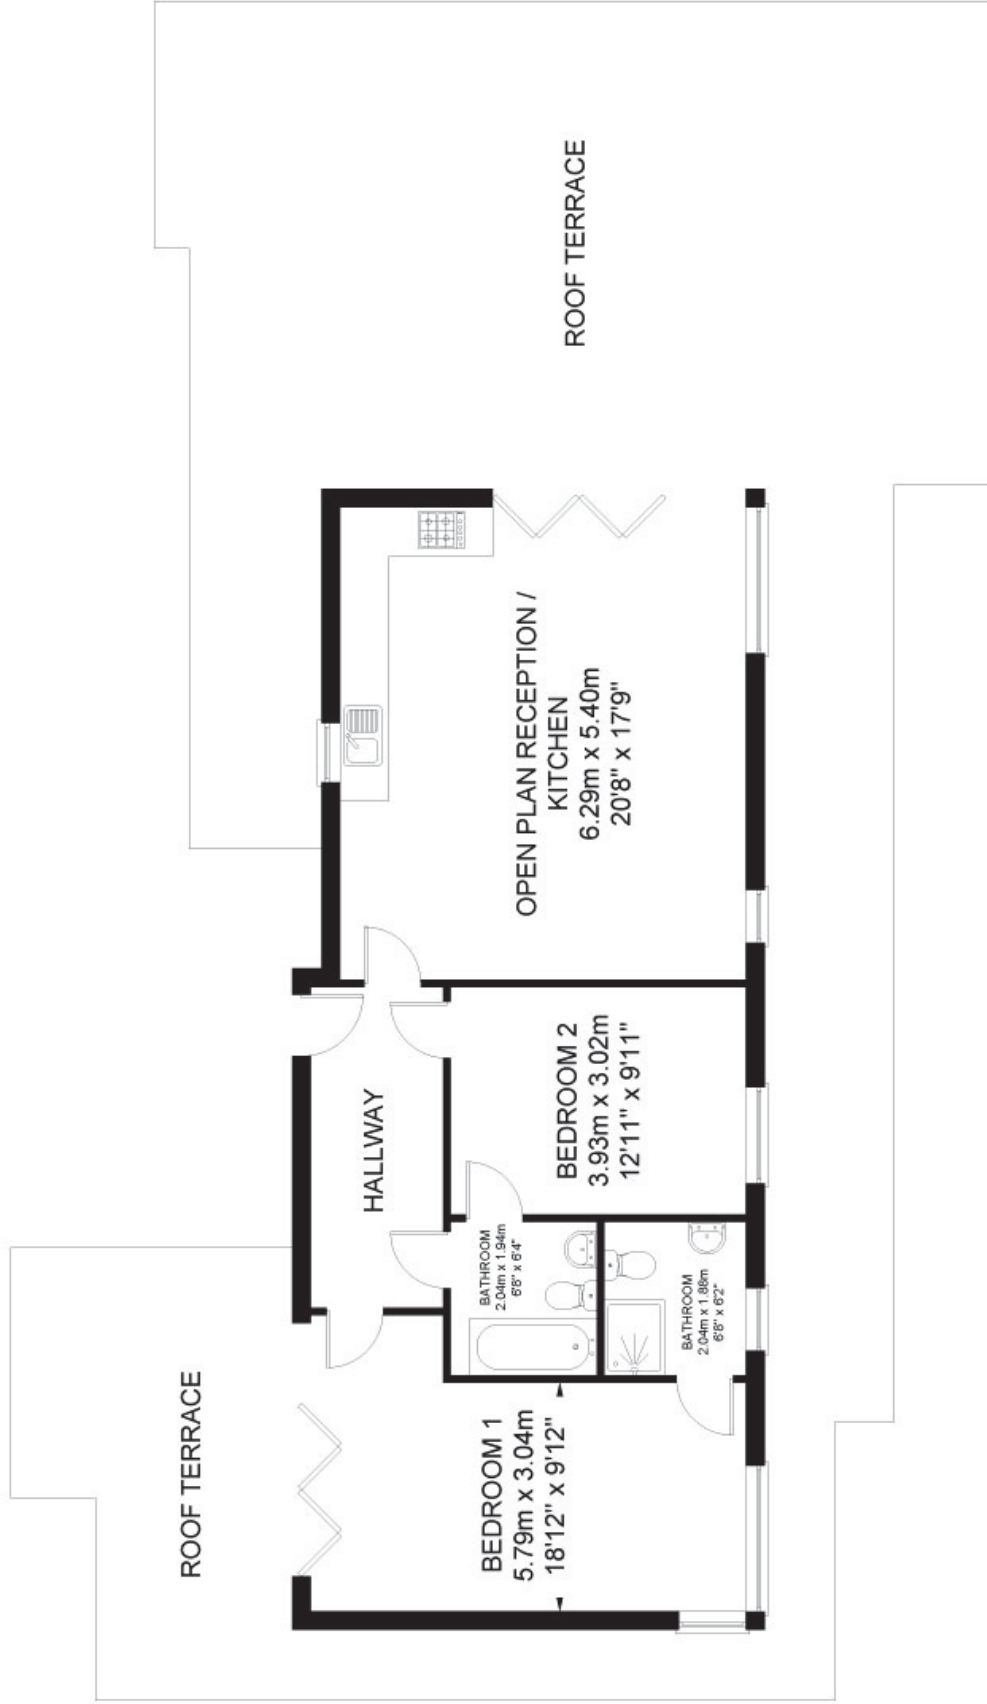


TOTAL FLOOR AREA 82.7 SQ. M. (890 SQ. FT.) APPROX.
THIS PLAN IS FOR ILLUSTRATION PURPOSES ONLY AND MAY NOT BE REPRESENTATIVE OF THE PROPERTY. NOT TO SCALE.

FLAT 10
723-733 CRANBROOK ROAD

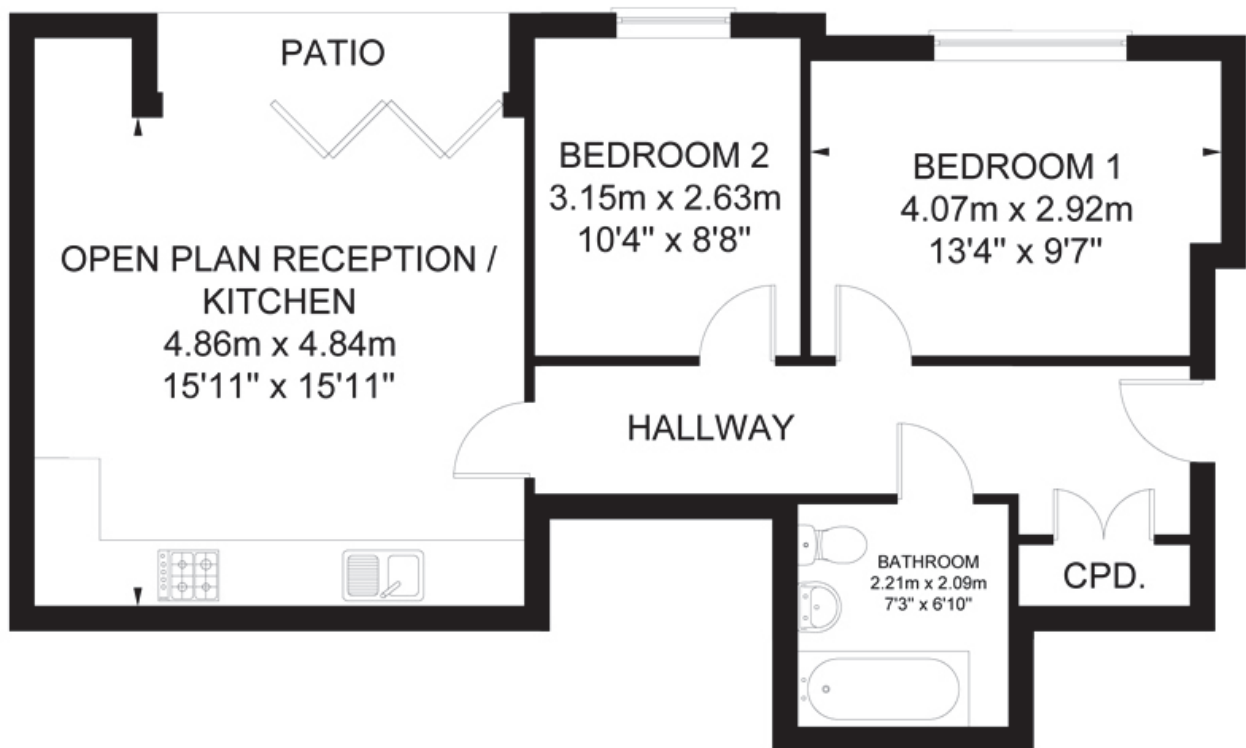


TOTAL FLOOR AREA 60.5 SQ. M. (651 SQ. FT.) APPROX.
THIS PLAN IS FOR ILLUSTRATION PURPOSES ONLY AND MAY NOT BE
REPRESENTATIVE OF THE PROPERTY. NOT TO SCALE.

FLAT 11
723-733 CRANBROOK ROAD

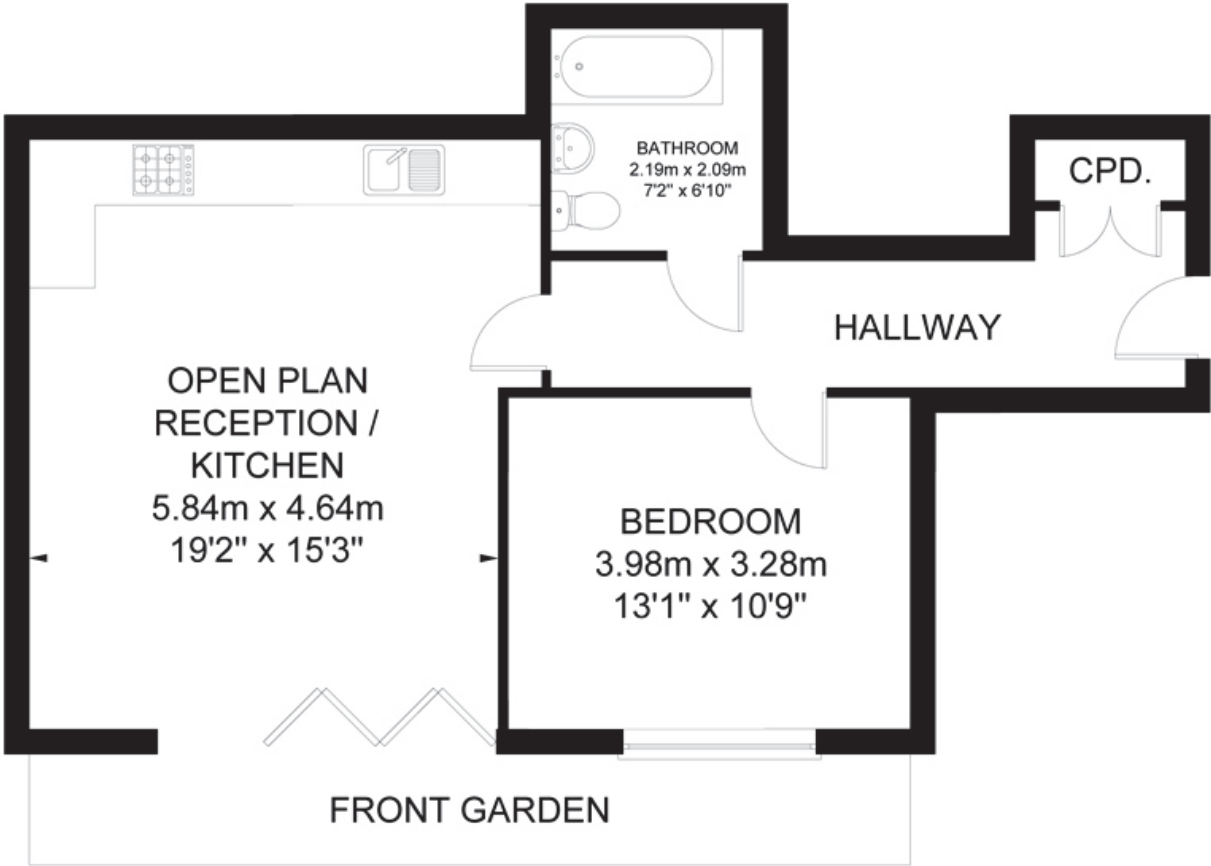


TOTAL FLOOR AREA 56.7 SQ. M. (610 SQ. FT.) APPROX.
THIS PLAN IS FOR ILLUSTRATION PURPOSES ONLY AND MAY NOT BE
REPRESENTATIVE OF THE PROPERTY. NOT TO SCALE.

FLAT 12
723-733 CRANBROOK ROAD

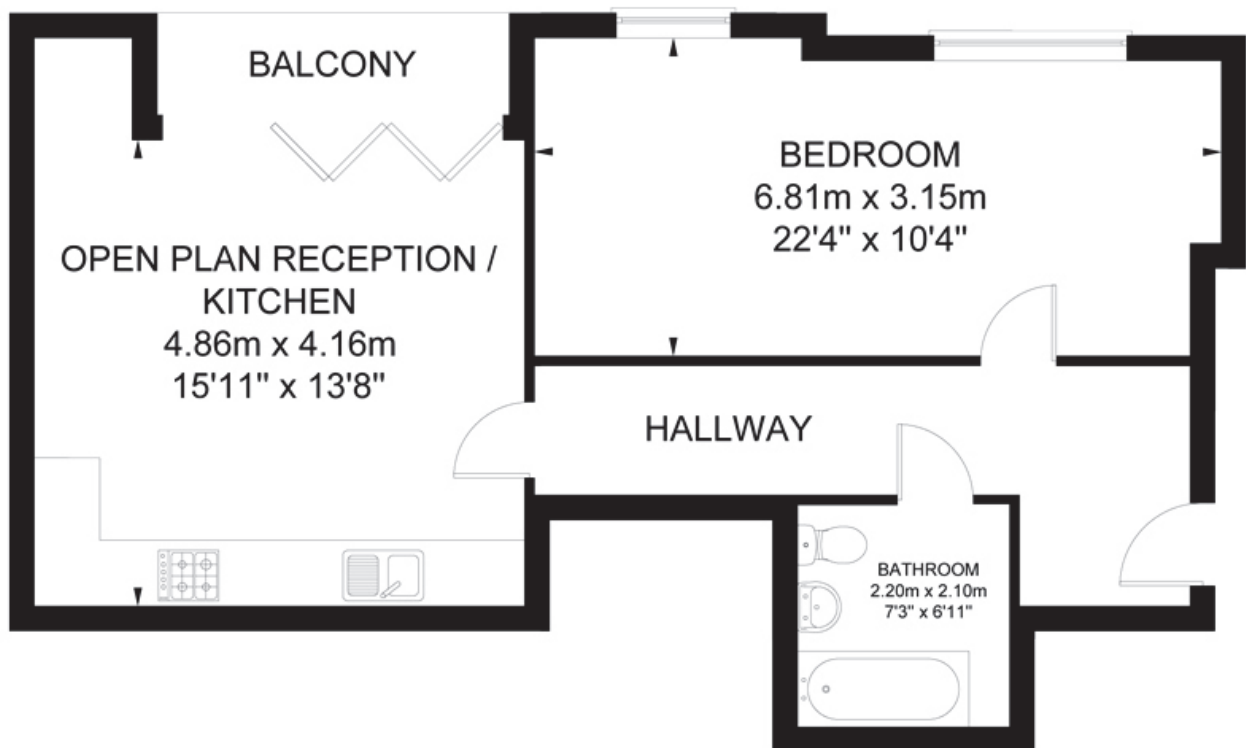


TOTAL FLOOR AREA 59.6 SQ. M. (642 SQ. FT.) APPROX.
THIS PLAN IS FOR ILLUSTRATION PURPOSES ONLY AND MAY NOT BE
REPRESENTATIVE OF THE PROPERTY. NOT TO SCALE.

FLAT 13
723-733 CRANBROOK ROAD

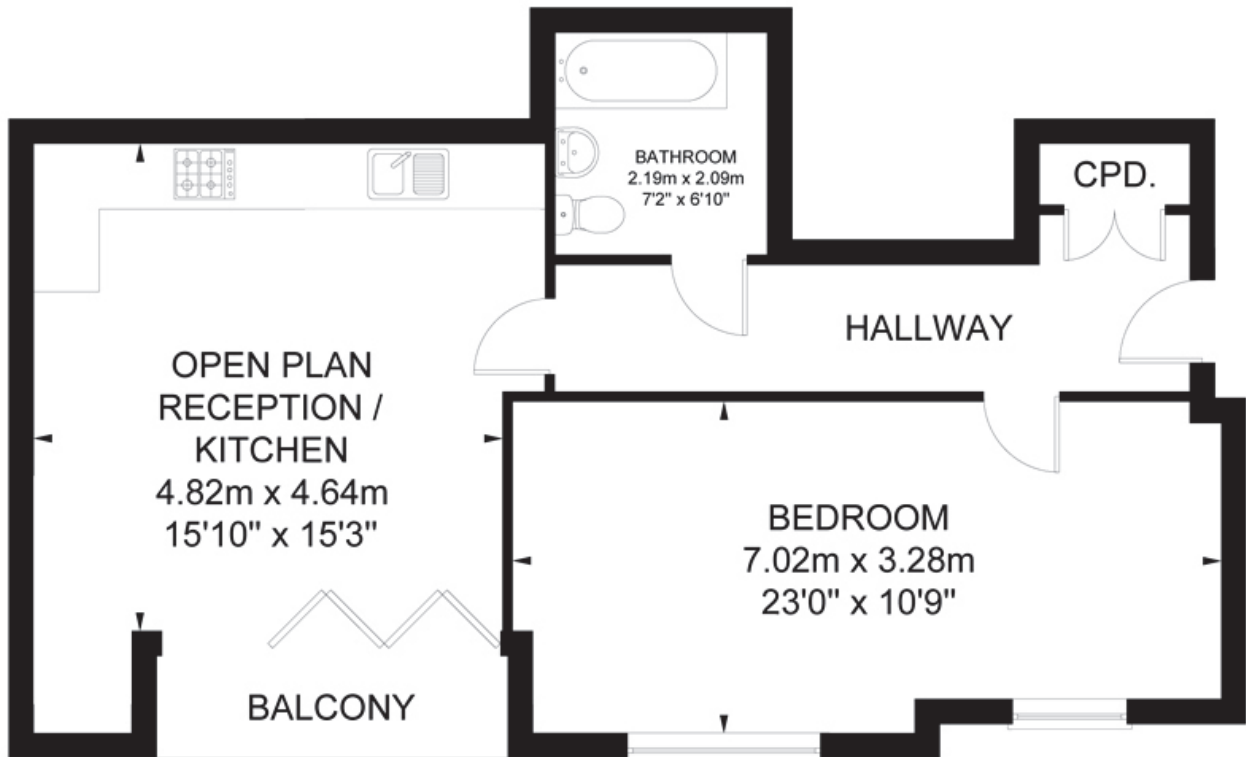

TOTAL FLOOR AREA 61.9 SQ. M. (666 SQ. FT.) APPROX.
THIS PLAN IS FOR ILLUSTRATION PURPOSES ONLY AND MAY NOT BE
REPRESENTATIVE OF THE PROPERTY. NOT TO SCALE.

FLAT 14 (PENTHOUSE)
723-733 CRANBROOK ROAD

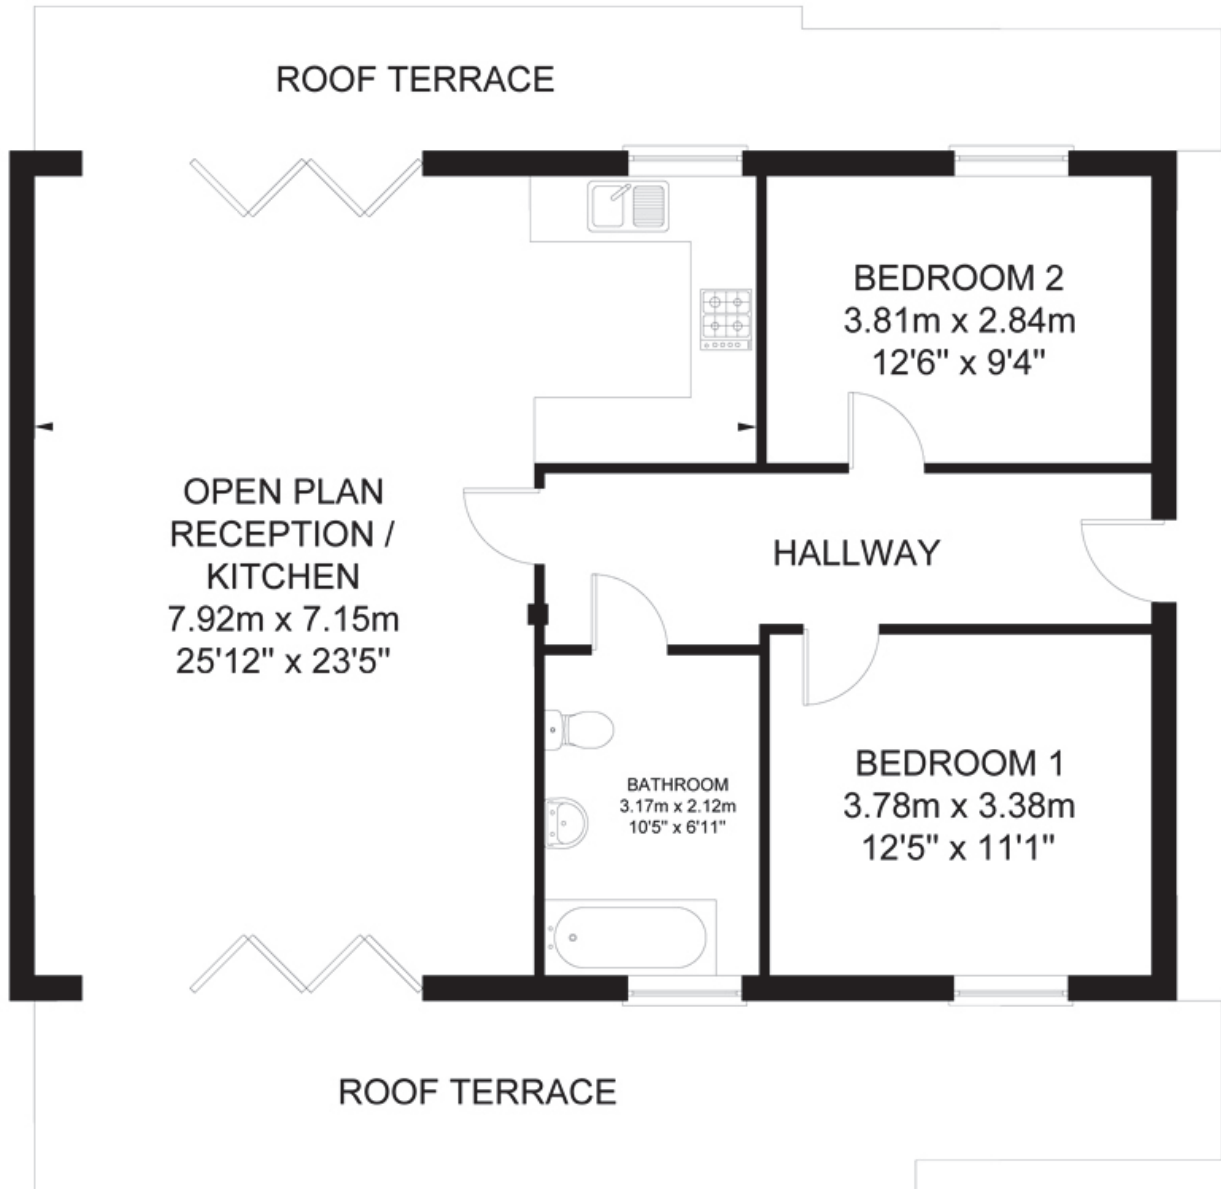

TOTAL FLOOR AREA 87.7 SQ. M. (943 SQ. FT.) APPROX.
THIS PLAN IS FOR ILLUSTRATION PURPOSES ONLY AND MAY NOT BE
REPRESENTATIVE OF THE PROPERTY. NOT TO SCALE.

TO REGISTER YOUR
INTEREST
OR FOR MORE
INFORMATION



PLEASE CALL

07711 069 071
07737 496 808

Vishnu Homes - Grovehall Ventures Ltd
20 Brecknock Road, London N7 0DD
www.vishnuhomes.com | vishnu@vishnuhomes.com